



LOWER and CELLAR PLAN

SCALE: 3/16" = 1'-0"


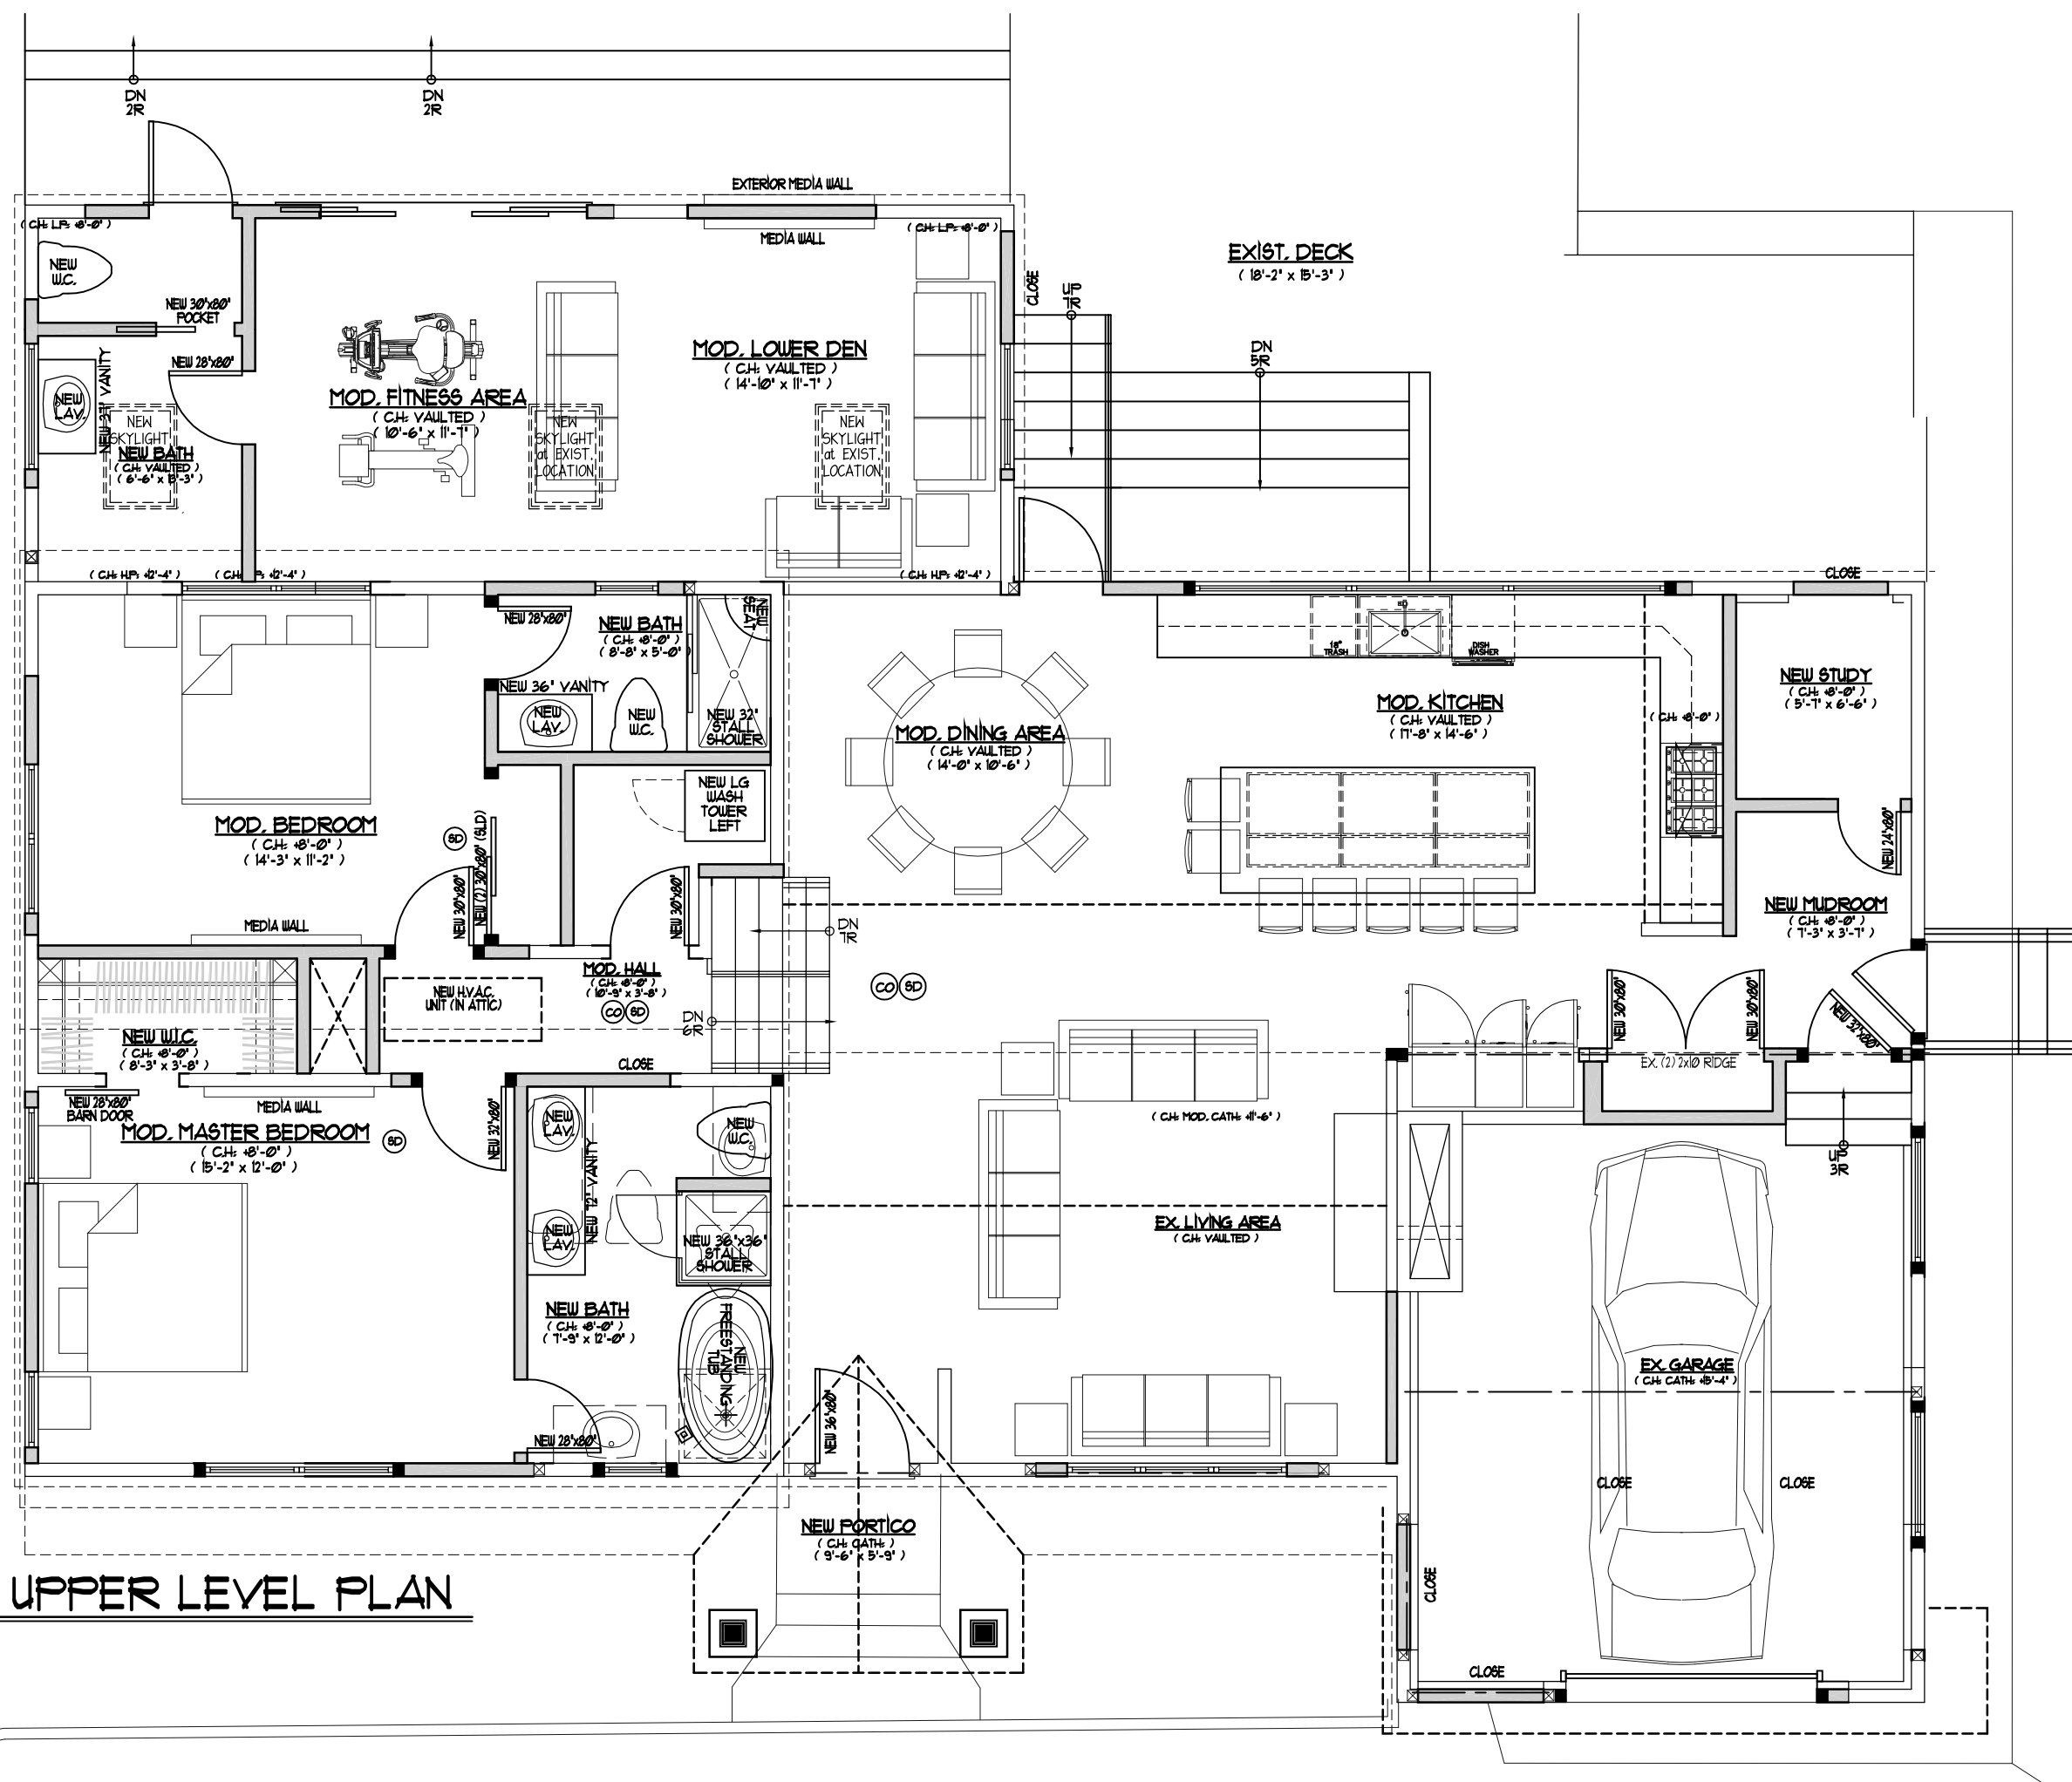


MAIN LEVEL and UPPER LEVEL PLAN


SCALE: 3/16" = 1'-0"

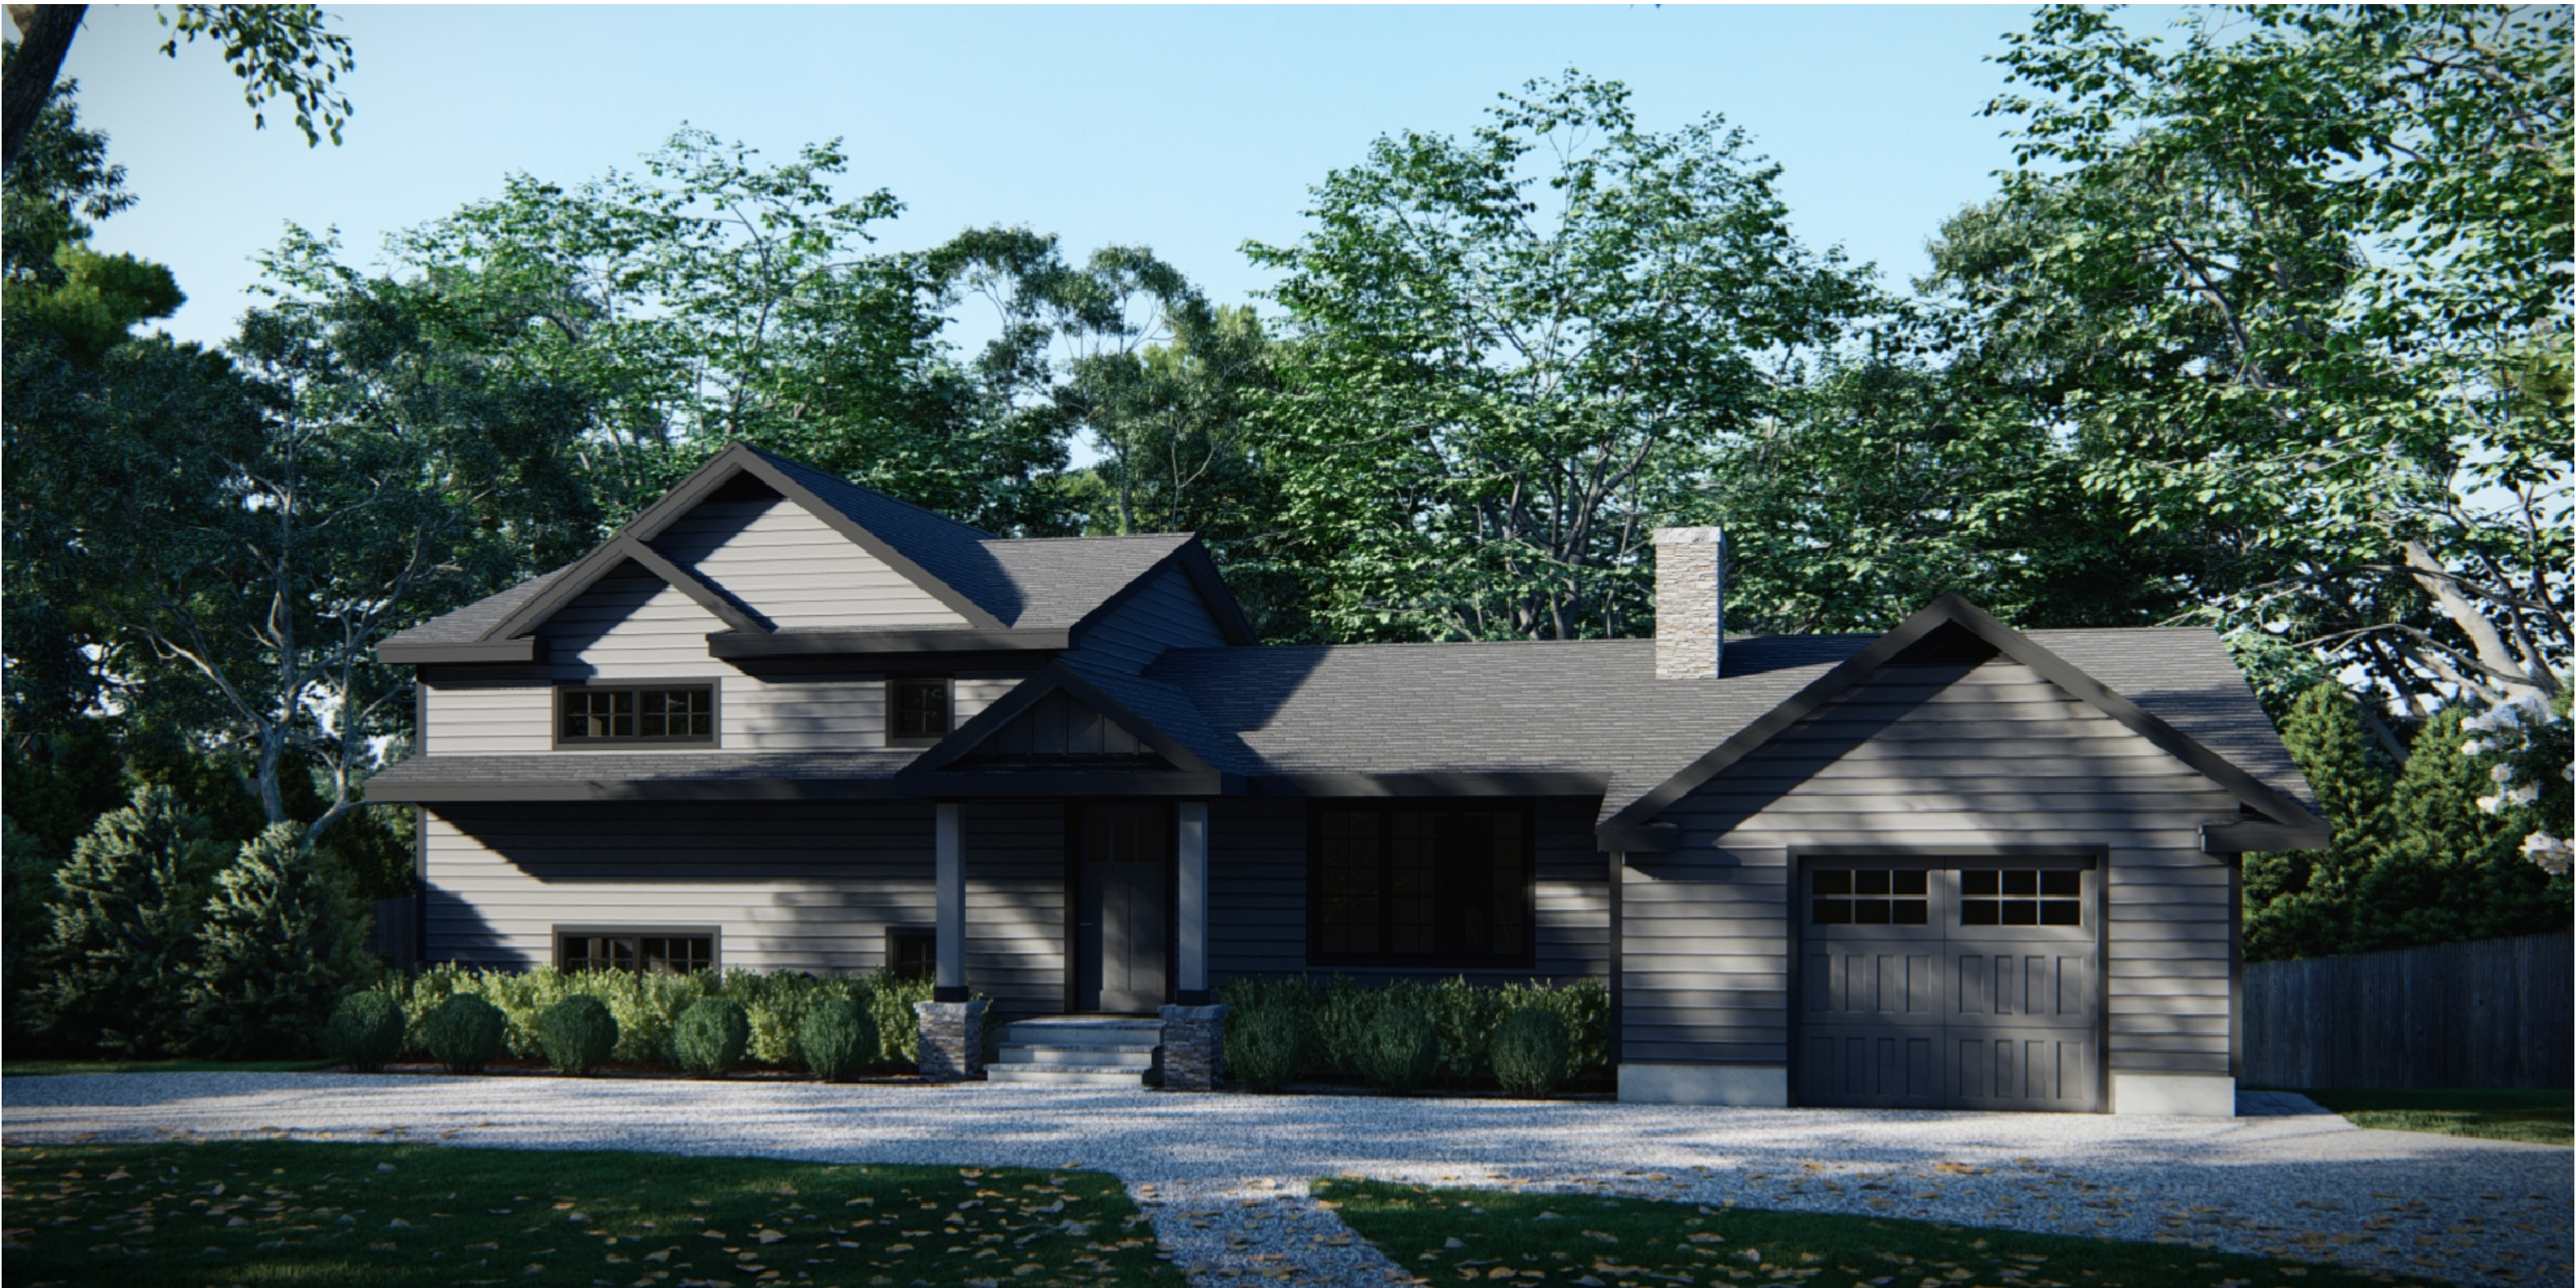

FRONT RENDERING - (SOUTHWEST)

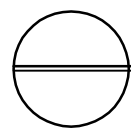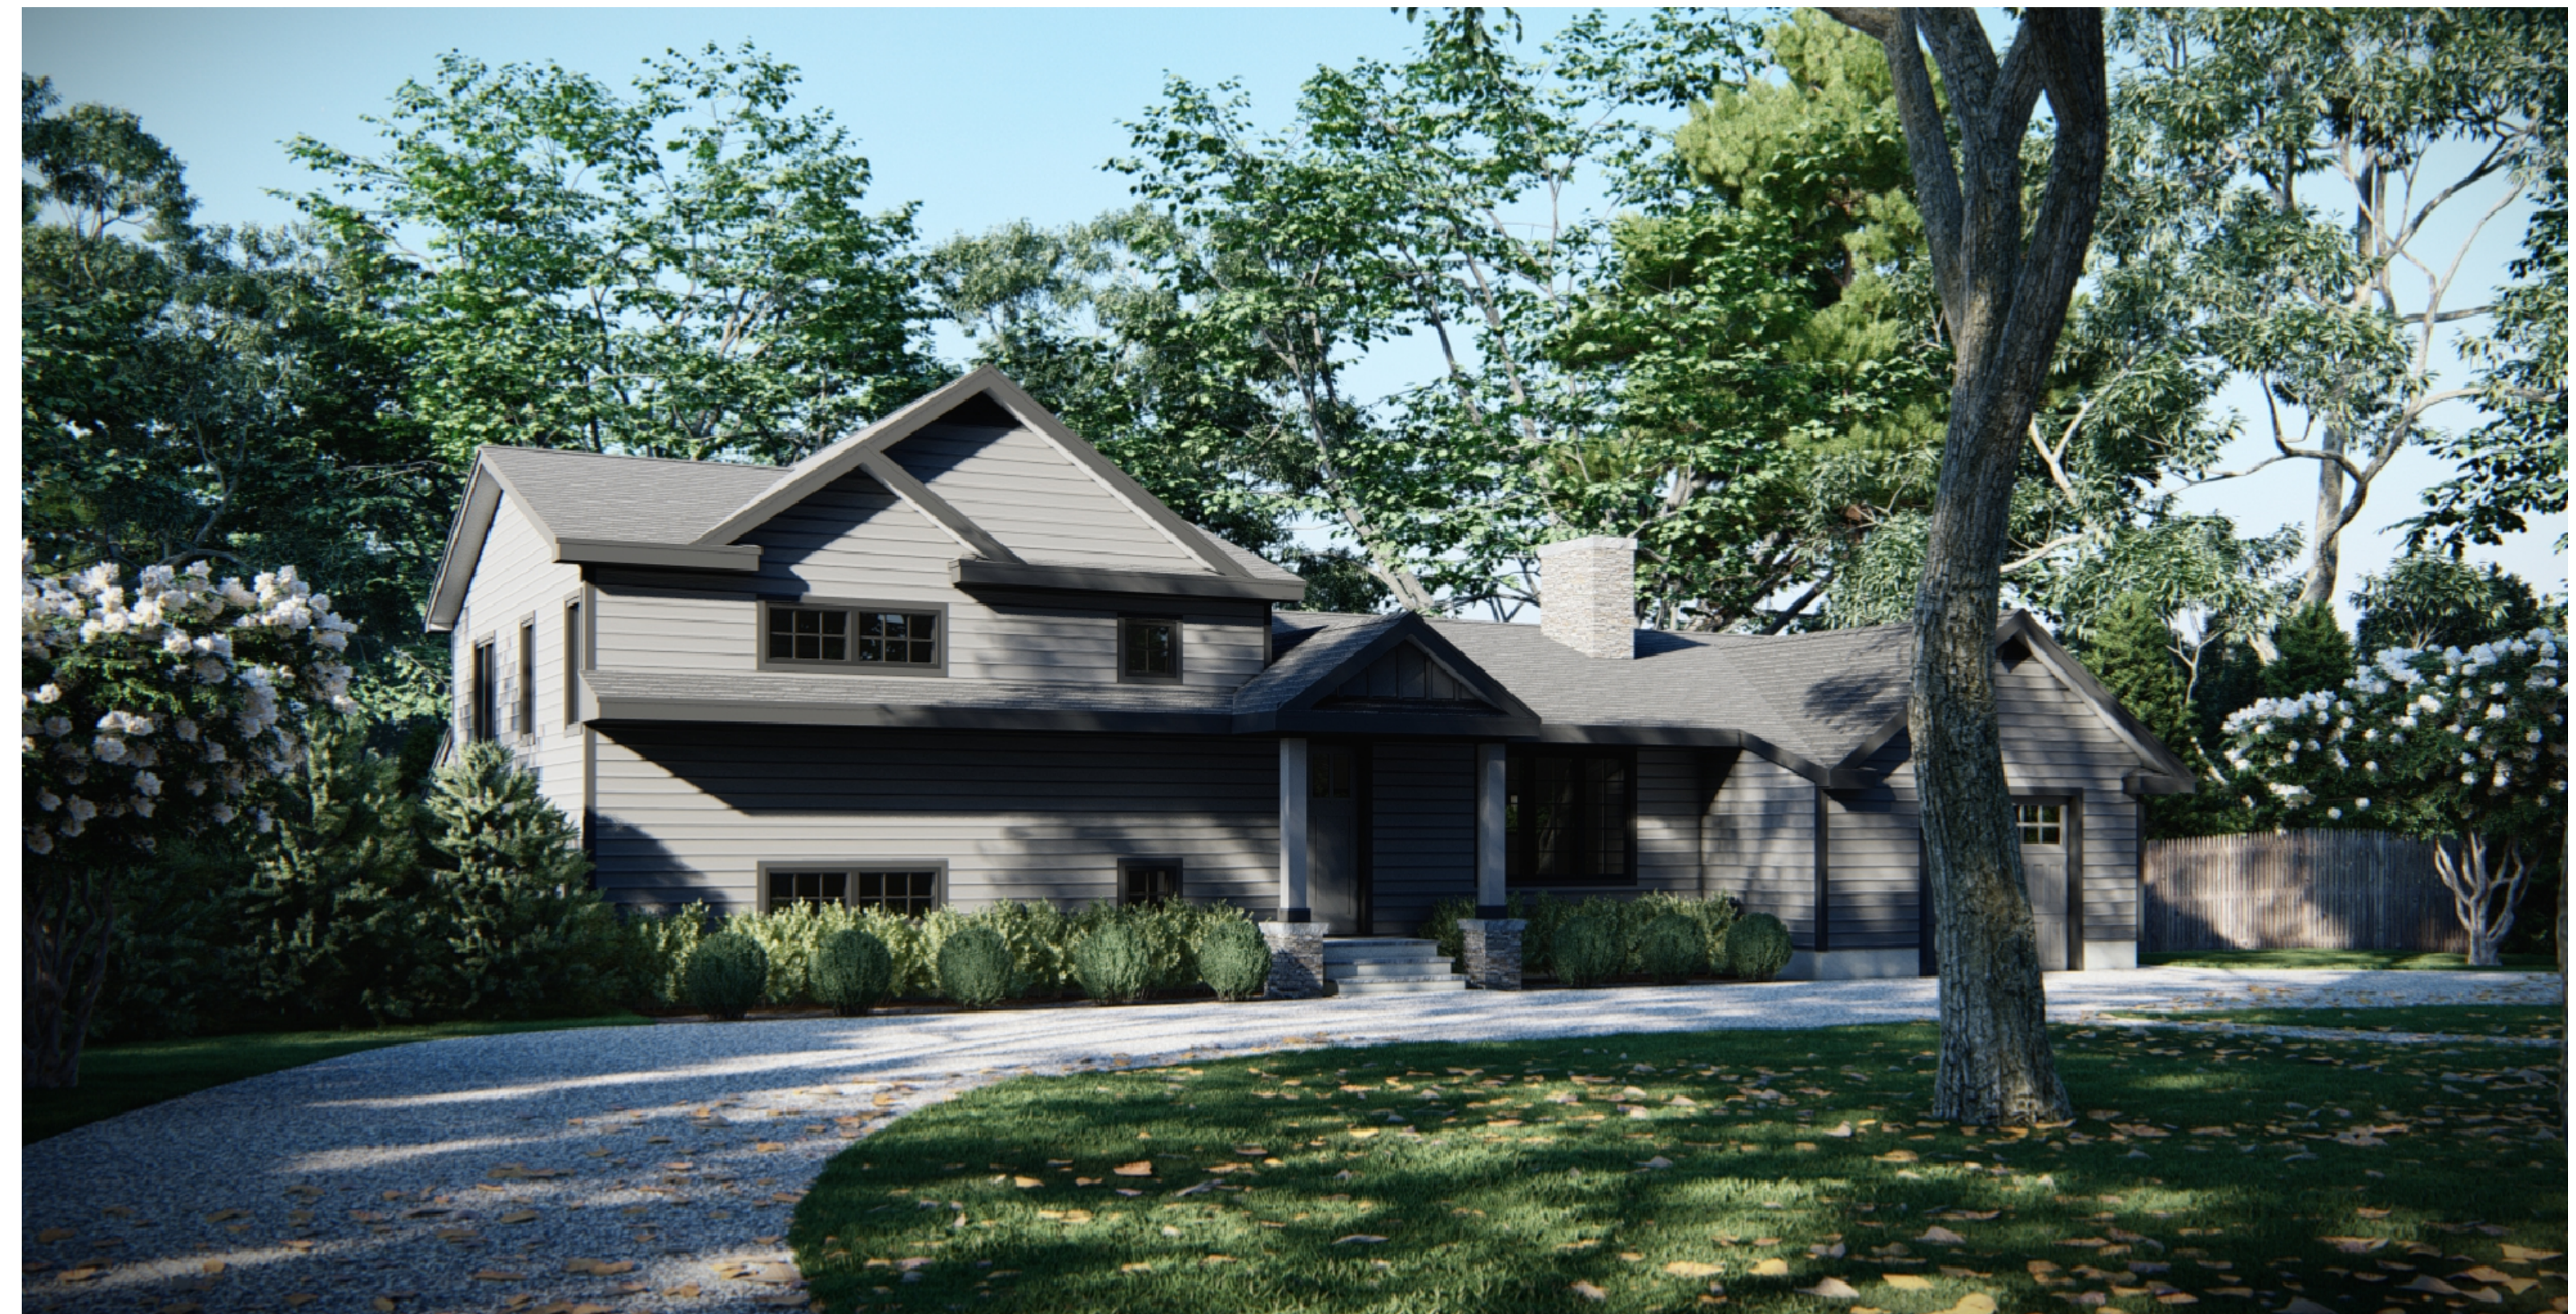

FRONT RENDERING - (SOUTH)

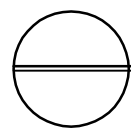

REAR RENDERING - (NORTHEAST)



REAR RENDERING - (NORTH)